

CRICKET LANE

SCHOOL

POST OFFICE

BUS DEPOT

HURLBUTT ELEMENTARY SCHOOL

BASEBALL FIELDS

WESTON CENTER

WESTON ROAD (N7E ST)

ONION BARN



TOWN HALL

NORFIELD ROAD

NORFIELD

WESTON ROAD (N7E ST)

ST. FRANCIS CATHOLIC CHURCH

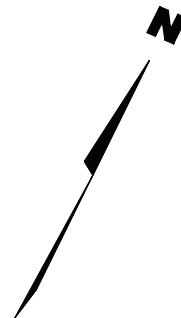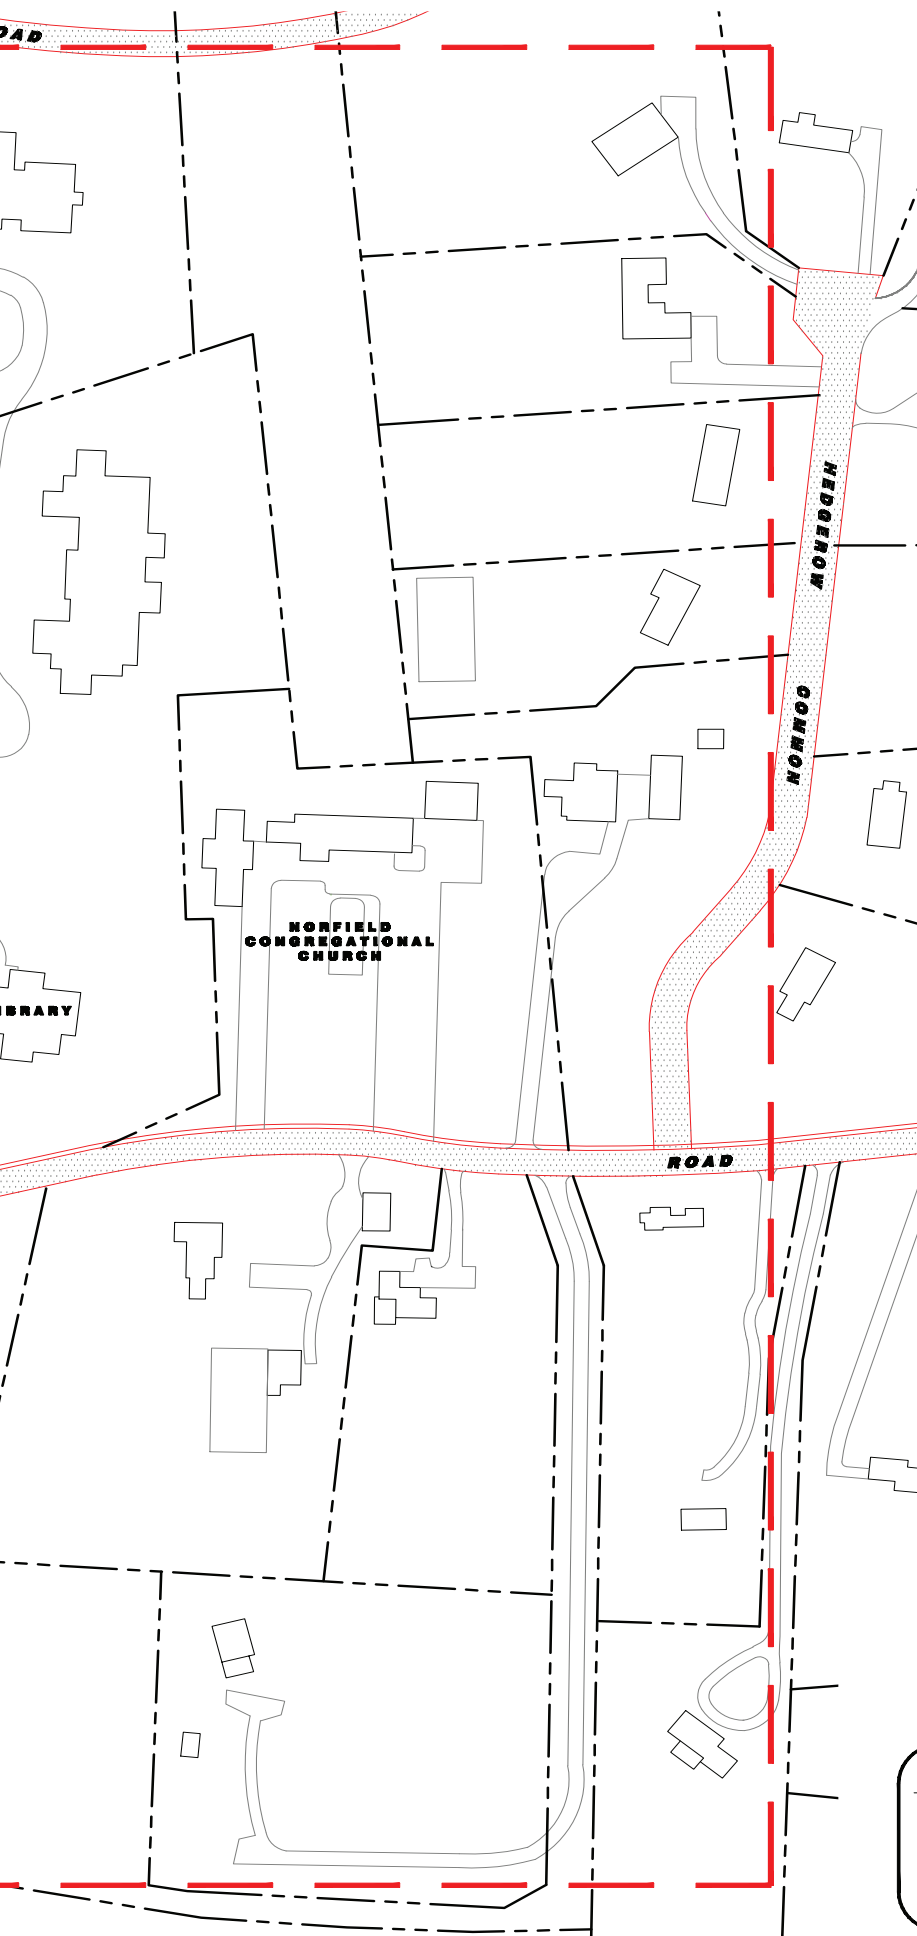

## District Map

The map, downloadable as a PDF document, shows the general downtown area. It should be viewed north-side on top, with Norfield running from left to right, maximized to fit your computer screen's monitor

The red line illustrates the borders of the proposed village district, inside of which all lots and structures would be multi-zoned. Blue lines identify the boarder lines of existing and potential commercial development sites in the future – should the district come to fruition and if the land owners choose to sell.

### GENERAL NOTES

1. LOT LINE INFORMATION HAS BEEN TAKEN FROM TAX MAPS ON FILE AT THE WESTON TOWN HALL. LOCATION OF PROPERTY LINES ARE APPROXIMATE.
2. LOCATIONS OF DWELLINGS, SCHOOLS, CHURCHES AND ASSOCIATED STRUCTURES TAKEN FROM TOWN OF WESTON TOPOGRAPHIC MAPS ON FILE AT THE WESTON TOWN HALL, DATE OF PHOTOGRAPHY APRIL 1981, DATE OF MAPPING SEPTEMBER 1981. LOCATIONS ARE APPROXIMATE. NOT ALL STRUCTURES ARE NECESSARILY SHOWN.

### LEGEND

- CURRENT & POTENTIAL COMMERCIAL USE
- PROPOSED VILLAGE DISTRICT (MULT-USE ZONING)

<p><b>Land-Tech Consultants, Inc.</b>  <small>ENVIRONMENTAL SCIENTISTS AND ENGINEERS</small></p> <p>205 PLAYHOUSE CORNER          SOUTHURBY, CT 06488          PHONE: (203) 264-6300          FAX: (203) 264-6995</p> <p>34 FRANKLIN STREET          WESTPORT, CT 06890          PHONE: (203) 484-2100          FAX: (203) 484-4971</p>	<p>PREPARED FOR:  <b>WESTON VILLAGE DISTRICT COALITION</b></p>	<p>PROJECT LOCATION:  <b>WESTON, CT.</b></p>
	<p><b>TITLE:</b>  <b>DOWNTOWN WESTON SITE PLAN</b></p>	
<p>DATE: 3/11/09</p>	<p>DRW. BY: JMS</p>	<p>DOC. NO.: 06-8281-01</p>
<p>SCALE: 1"=100'</p>	<p>CRD. BY: RBO</p>	<p>SHEET 1 OF 1</p>